

- Fotografia 1 - (Sez. 1)




- Fotografia 2 - (Sez. 2)



- Fotografia 3 - (Sez. 3)



- Fotografia 4 - (Sez. 4)

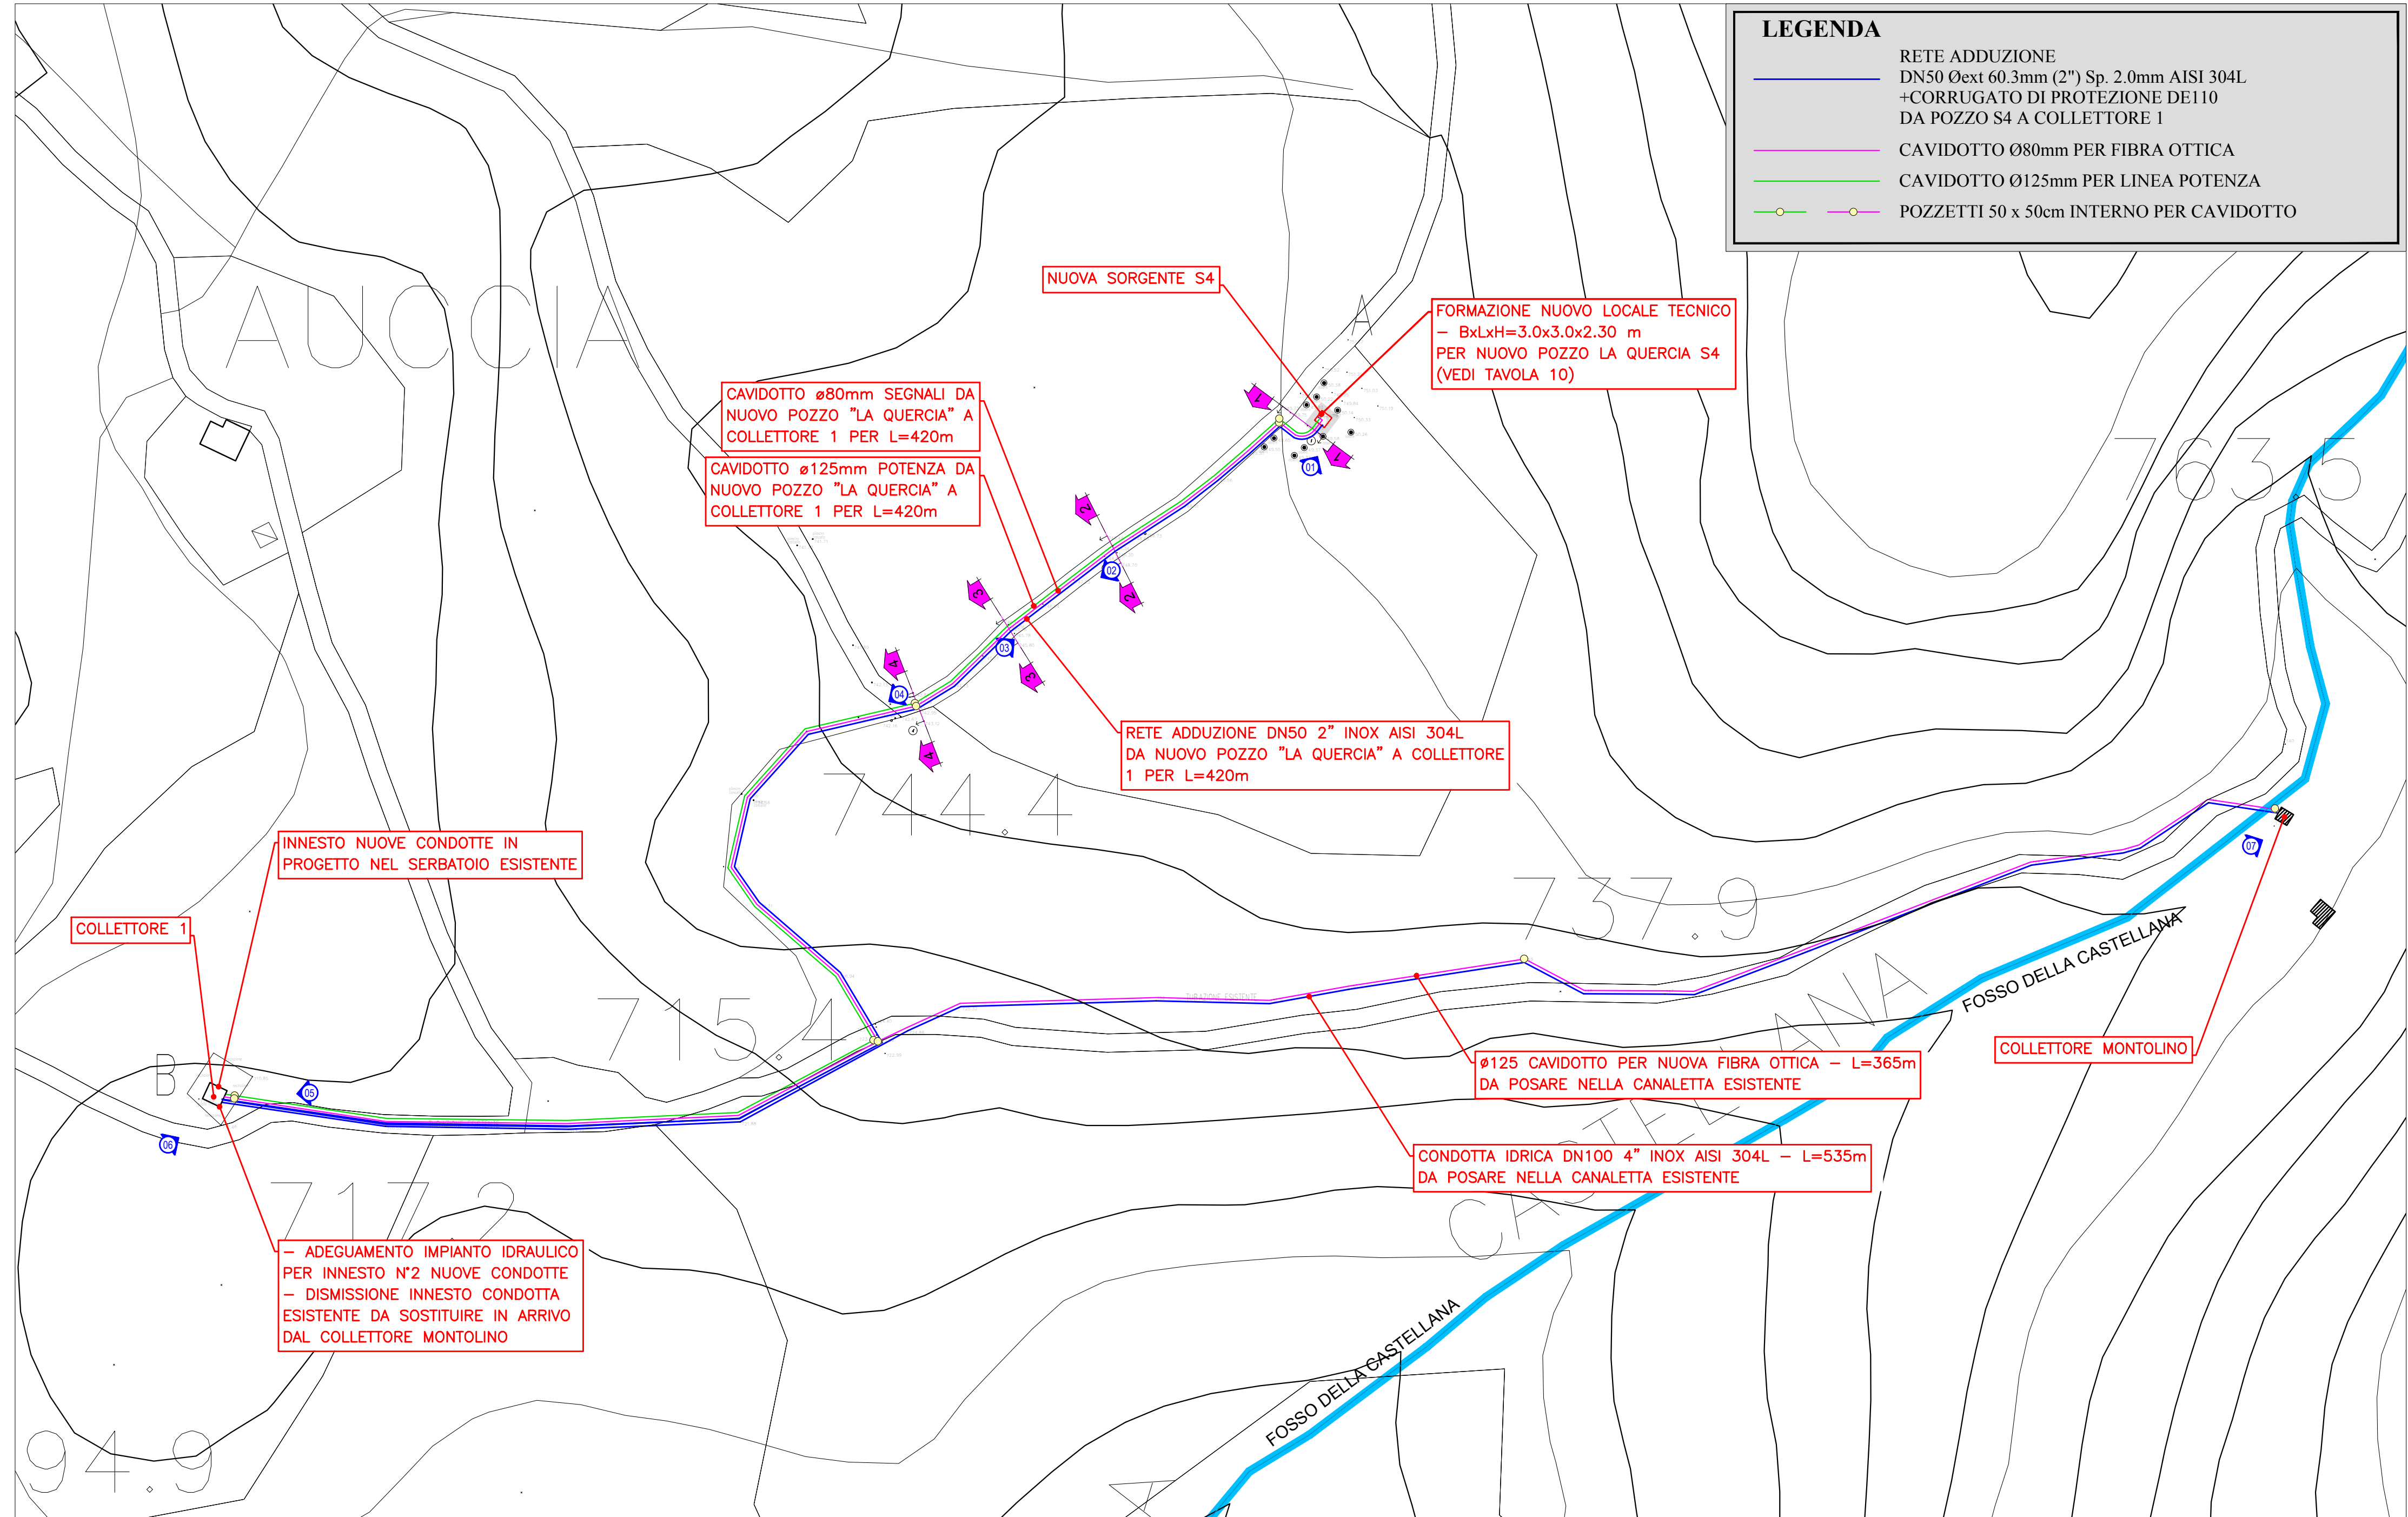

"The contents of this document constitute a trade secret and the intellectual property rights hereto belong to Nestlé S.A., Vevey, Switzerland. This document may not be reproduced or disclosed to third parties without prior authorization"

3				
2				
1				
0	03/2019	PRIMA EMISSIONE		
REV.	DATA	OGGETTO DELLA MODIFICA	REDATTO	CONTROLLATO

COMMITTENTE: SANPELLEGRINO S.p.a.

PROGETTO: STABILIMENTO PANNA DI SCARPERIA (FI)  
PROGETTO DEFINITIVO  
REALIZZAZIONE NUOVE CONDOTTE DI ADDUZIONE ACQUA MINERALE  
SVILUPPO CONCESSIONE MINERARIA "PANNA"

TAV. 07  
OGGETTO: PLANIMETRIA OPERE IN PROGETTO  
- POZZO LA QUERCIA (S4) E CONDOTTE -

REV. R01  
PROGETTISTI:

SCALA: 1:1000  
DATA: OTTOBRE 2019

COD: 2/131/PD  
STUDIO TACCOLINI INGEGNERI ASSOCIATI  
24122 BERGAMO - VIA ZAMBONATE, 81 Tel./Fax 035.244309 e-mail: taccoliniassociati@sonic.it

- Fotografia 5



- Fotografia 6



- Fotografia 7

